


E:\Land Projects\Canyon Lakes Colonies\East Property 04-04-07\Map\Final Plans\Canyon Lakes - Phase 1A\04-04-07 Final Plot.dwg 7/15/2010 2:05:21 PM EDT

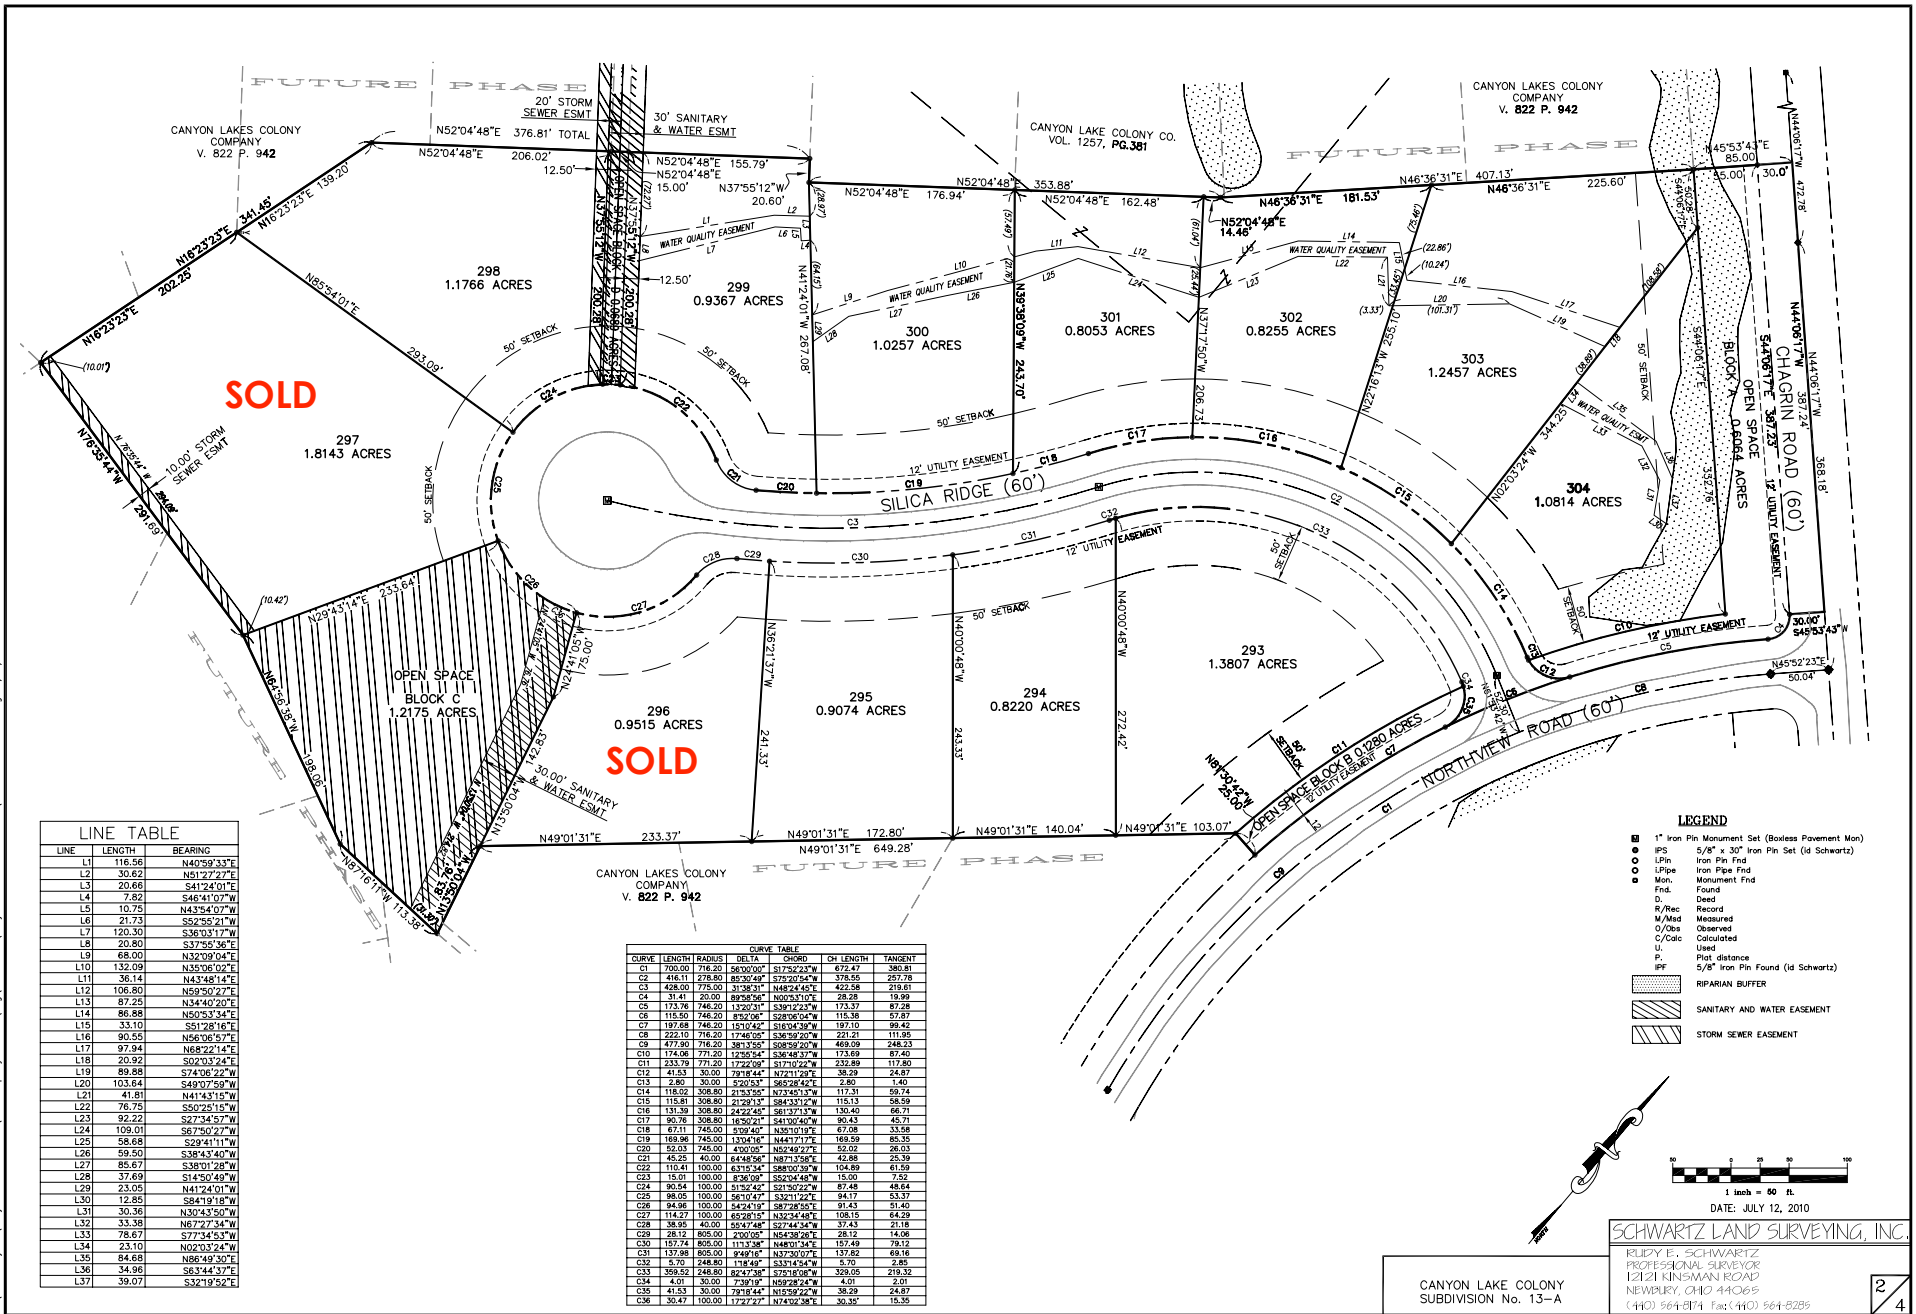


SOLD

SOLD

LINE	LENGTH	BEARING
L1	116.56	N40°59'33"E
L2	30.62	N51°27'27"E
L3	20.66	S41°24'01"E
L4	7.82	S48°41'07"W
L5	10.75	N43°54'07"W
L6	21.73	S52°52'31"W
L7	120.30	S36°31'17"W
L8	20.80	S37°55'36"E
L9	68.00	N32°09'04"E
L10	132.09	N30°08'02"E
L11	36.14	N43°48'45"E
L12	106.80	N59°50'27"E
L13	87.25	N34°40'20"E
L14	86.88	N50°53'34"E
L15	33.10	S51°28'16"E
L16	90.55	N56°06'57"E
L17	97.94	N68°22'14"E
L18	20.92	S02°37'42"E
L19	89.88	S74°08'22"W
L20	103.64	S49°07'59"W
L21	41.81	N41°43'16"W
L22	76.75	S50°51'15"W
L23	92.22	S27°34'57"W
L24	109.01	S67°50'27"W
L25	58.68	S29°41'11"W
L26	59.50	S38°34'40"W
L27	85.67	S38°01'26"W
L28	37.69	S14°50'49"W
L29	23.05	N41°24'07"W
L30	12.85	S84°19'18"W
L31	30.36	N30°43'50"W
L32	33.38	N67°27'34"W
L33	78.67	N27°45'45"W
L34	23.10	N20°03'24"W
L35	84.68	N86°49'30"E
L36	34.86	S83°44'37"E
L37	39.07	S32°19'52"E

CURVE	LENGTH	RADIUS	DELTA	CHORD	CH LENGTH	TANGENT
C1	700.00	716.30	8600.000	517.502247	672.47	380.81
C2	446.11	376.00	8000.000	312.752247	376.55	227.78
C3	428.00	175.50	3138.31	N48°24.45"E	422.58	219.61
C4	31.41	20.00	8000.000	N00°00'00"E	28.28	9.99
C5	173.76	746.30	1320.31	S30°52'25"W	173.57	87.28
C6	115.50	746.30	870.00	S40°06'04"W	115.38	57.87
C7	137.68	746.30	1510.42	S40°06'04"W	137.50	88.42
C8	222.10	716.30	1746.05	S38°59'20"W	221.21	111.85
C9	477.80	716.30	3813.65	S38°59'20"W	469.09	248.33
C10	174.08	771.20	1290.54	S38°48'37"W	173.69	87.40
C11	233.79	771.20	1724.09	S37°07'22"W	232.89	117.80
C12	415.3	30.00	7818.44	N2°11'22"E	38.29	24.87
C13	2.80	30.00	520.53	S85°28'42"E	2.80	1.40
C14	116.03	308.80	1232.52	N2°43'13"W	115.31	59.74
C15	115.81	308.80	2128.13	S84°53'12"W	115.13	58.59
C16	131.30	308.80	2472.45	S81°13'13"W	130.40	66.71
C17	80.76	308.80	1420.24	S41°00'40"W	80.43	45.71
C18	67.11	745.00	1599.40	N30°01'19"E	67.08	33.58
C19	108.98	745.00	1300.94	N44°17'17"E	108.92	65.35
C20	92.03	745.00	430.05	N52°42'27"E	92.02	38.03
C21	45.25	40.00	6448.36	N87°03'06"E	42.86	25.39
C22	110.41	100.00	6510.34	S80°00'00"W	104.89	61.59
C23	15.01	100.00	836.90	S82°04'48"W	15.00	7.62
C24	80.84	100.00	1300.94	N44°17'17"E	81.48	48.44
C25	98.05	100.00	6810.47	S32°11'22"E	94.17	53.37
C26	94.88	100.00	8424.19	S81°28'30"E	91.43	51.40
C27	114.27	100.00	6695.05	N52°44'48"E	108.15	64.29
C28	38.95	40.00	5847.48	S2°24'34"W	37.43	21.18
C29	28.12	800.00	2000.00	N42°00'00"E	28.12	14.06
C30	157.74	800.00	1113.38	N48°01'34"E	157.49	79.12
C31	137.68	800.00	848.15	N32°00'00"E	137.68	69.39
C32	5.70	248.80	118.48	S33°45'54"W	5.70	2.85
C33	359.52	248.80	8247.39	S72°01'09"W	328.05	219.32
C34	4.01	30.00	789.19	N09°28'24"W	4.01	2.01
C35	41.53	30.00	7818.44	N15°52'22"W	38.29	24.87
C36	35.47	100.00	1727.27	N14°00'38"E	35.35	18.35

- LEGEND**
- 1" Iron Pin Monument Set (Boltless Pavement Mon)
 - IPS Iron Pin
 - L/Pin Iron Pin Find
 - L/Pipe Iron Pipe Find
 - Mon. Monument Find
 - Fnd. Found
 - D. Dead
 - R/Rec Record
 - M/Meas Measured
 - O/Obs Observed
 - C/Calc Calculated
 - U. Used
 - P. Plot distance
 - 5/8" Iron Pin Found (id Schwartz)
- RIPARIAN BUFFER
 SANITARY AND WATER EASEMENT
 STORM SEWER EASEMENT

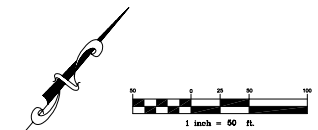

DATE: JULY 12, 2010

SCHWARTZ LAND SURVEYING, INC.

RUDY E. SCHWARTZ
 PROFESSIONAL SURVEYOR
 12121 KINSMAN ROAD
 NEWBURY, OHIO 44065
 (419) 564-8174 Fax: (419) 564-8289

CANYON LAKE COLONY
SUBDIVISION No. 13-A